

Floor Plan - Bldg. A - 1st Floor

Scale: 3/32" = 1'-0"



North


Note: This Design is Conceptual in Nature and No Guarantee of its accuracy is implied.

Copper Pointe Business Park

Schematic Design


© Copyright Indigo Architecture, Inc. 2005

July 18, 2005
Spring Valley - Clark County, Nevada

 

Indigo Architecture, Inc.

(702) 456-2772

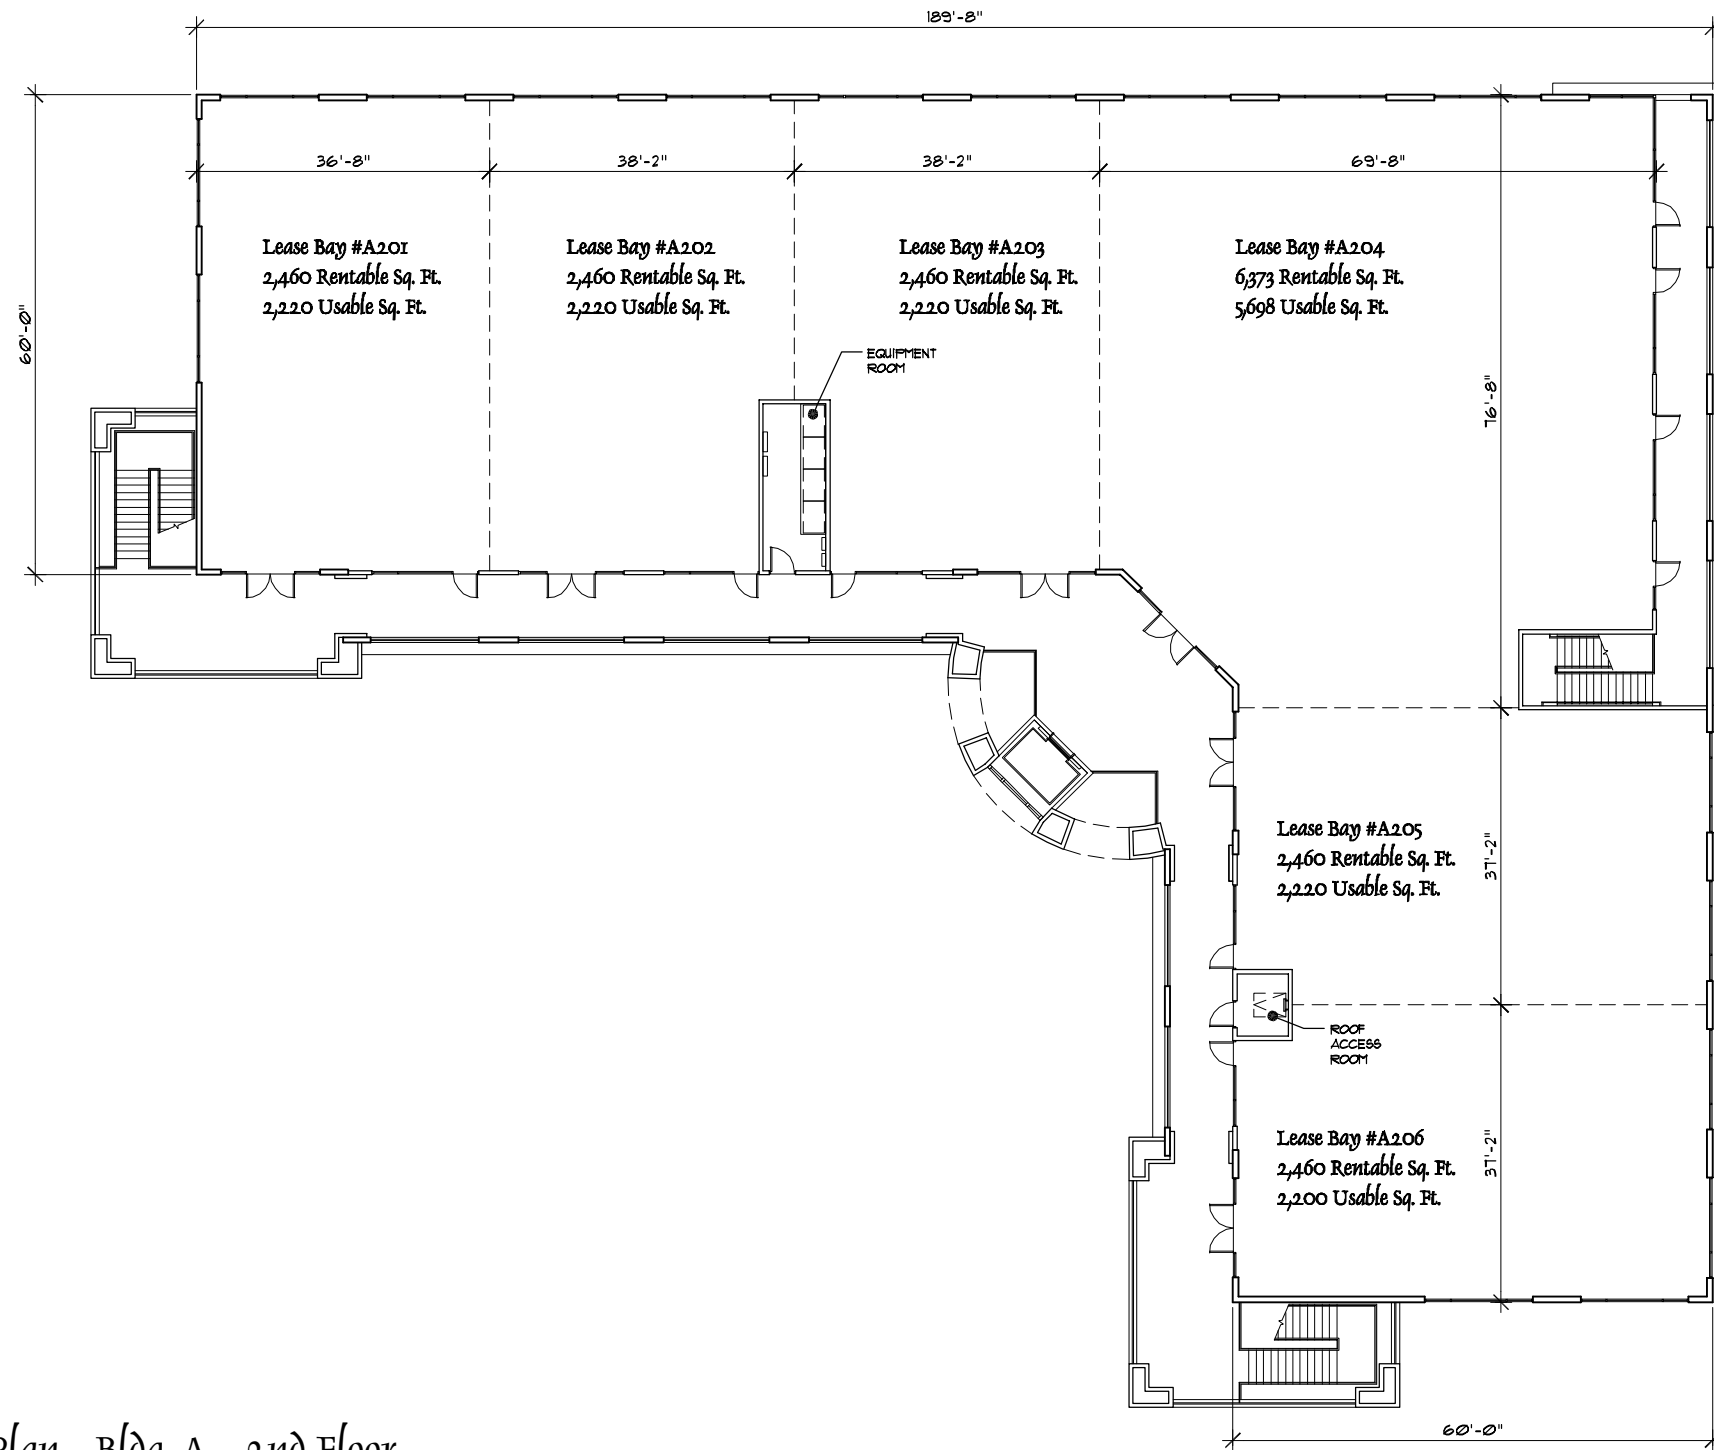

Floor Plan - Bldg. A - 2nd Floor

Scale: 3/32" = 1'-0"

32,000 sf. Occupied Area



North

Note: This Design is Conceptual in Nature and No Guarantee of its accuracy is implied.

Copper Pointe Business Park

Schematic Design

© Copyright Indigo Architecture, Inc. 2005

July 18, 2005
Spring Valley - Clark County, Nevada



(702) 456-2772