


Floor Plan - 2nd Floor

Scale: 1/16" = 1'-0"

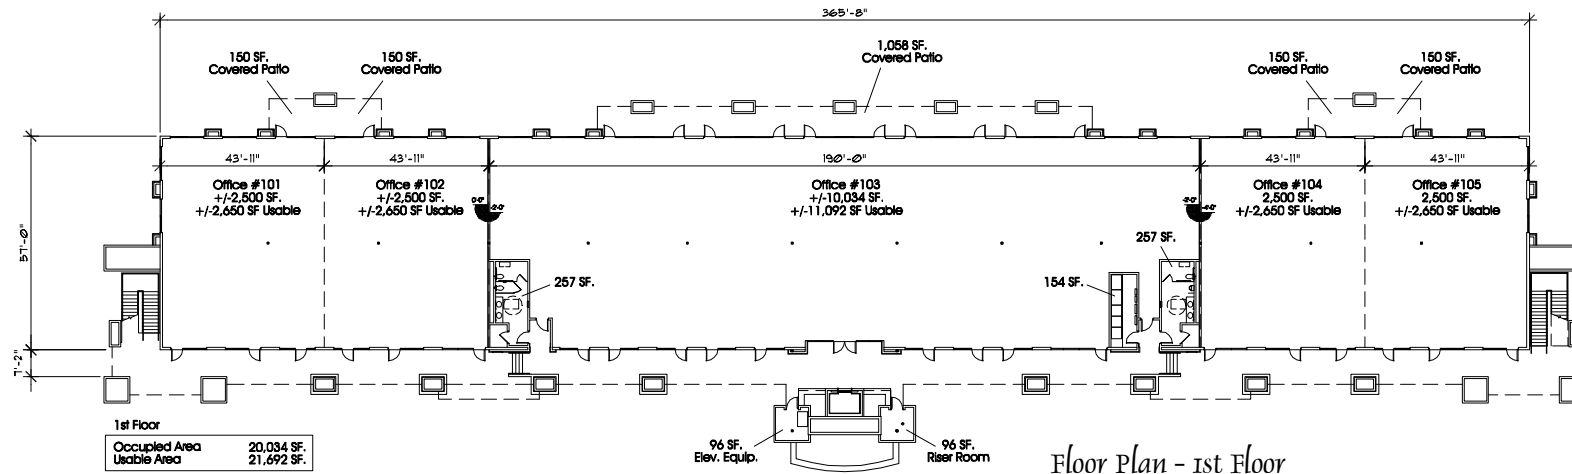

Floor Plan - 1st Floor

Scale: 1/16" = 1'-0"

1st Floor	
Occupied Area	20,034 SF.
Usable Area	21,692 SF.
2nd Floor	
Occupied Area	20,106 SF.
Usable Area	21,764 SF.
Total Building	
Occupied Area	40,140 SF.
Usable Area	43,456 SF.
Net Rentable	48,266 SF.



North

Cheyenne Fairway Office Park

Schematic Design

City of Las Vegas, Nevada

© Copyright 1a1bjo Architecture, Inc. 2005



(702) 450-2772

Note: This Design is Conceptual in Nature and No Guarantee of its accuracy is implied.

June 6, 2005